



Plan

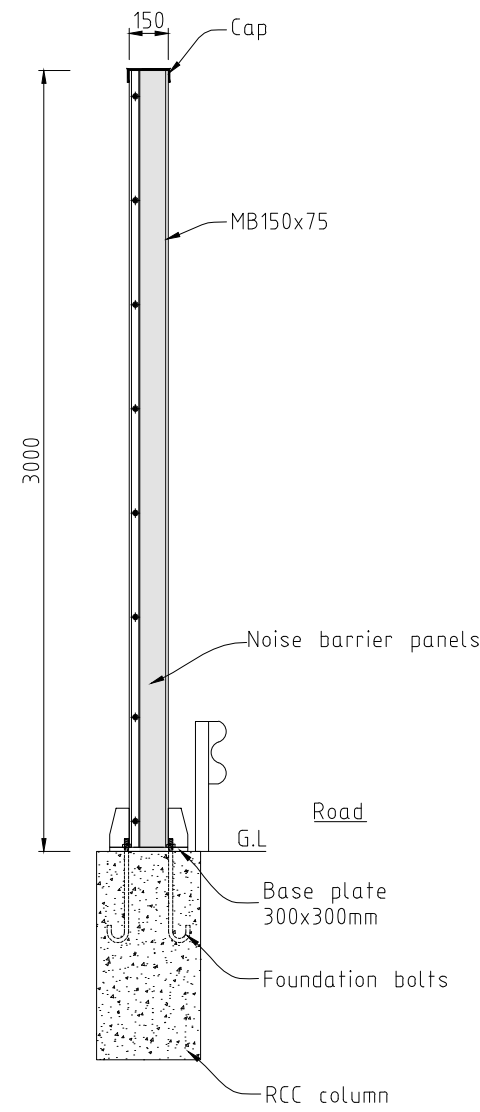

Side View

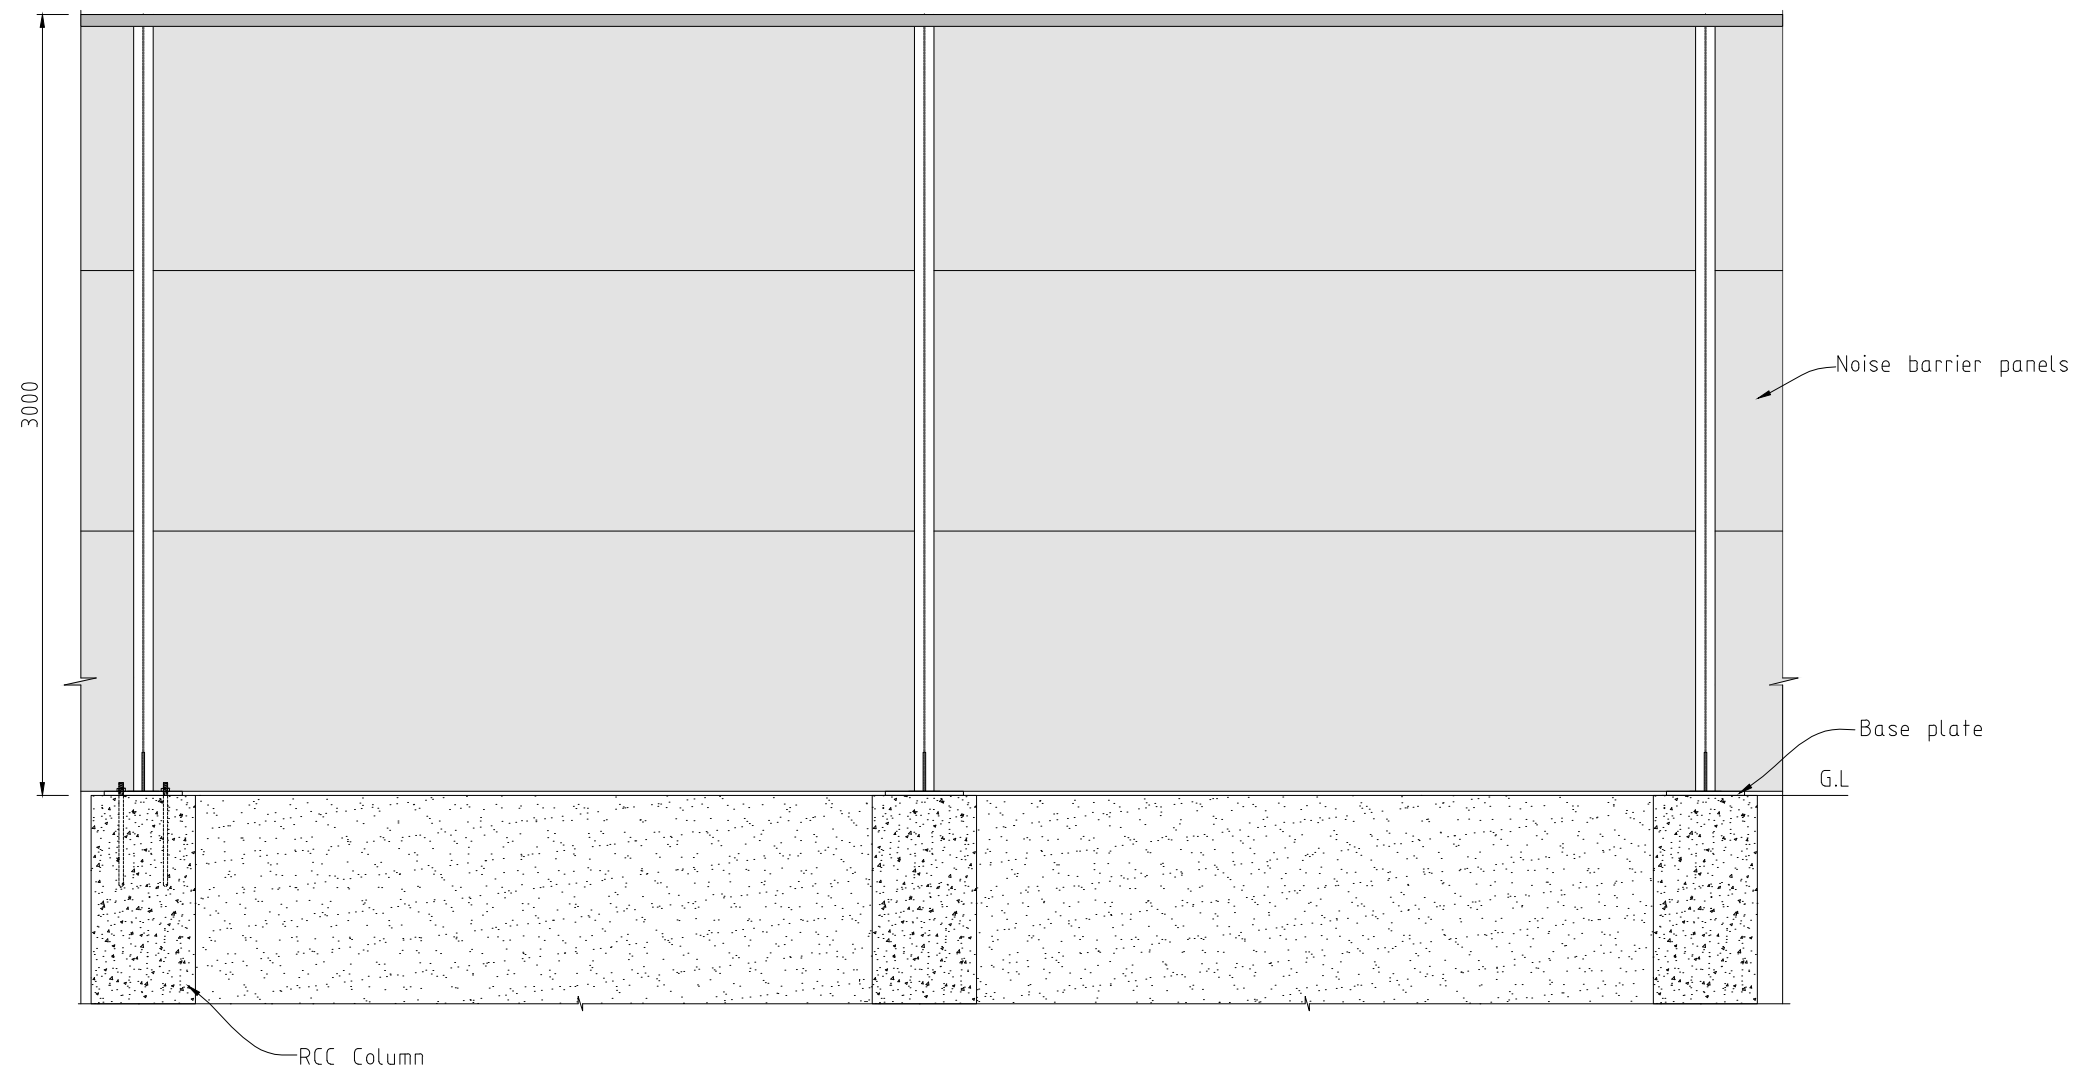

Elevation

- Note-
1. All dimensions are in mm.
 2. Do not scale the drawing, follow written dimensions only.
 3. Total length- 280mtr.